

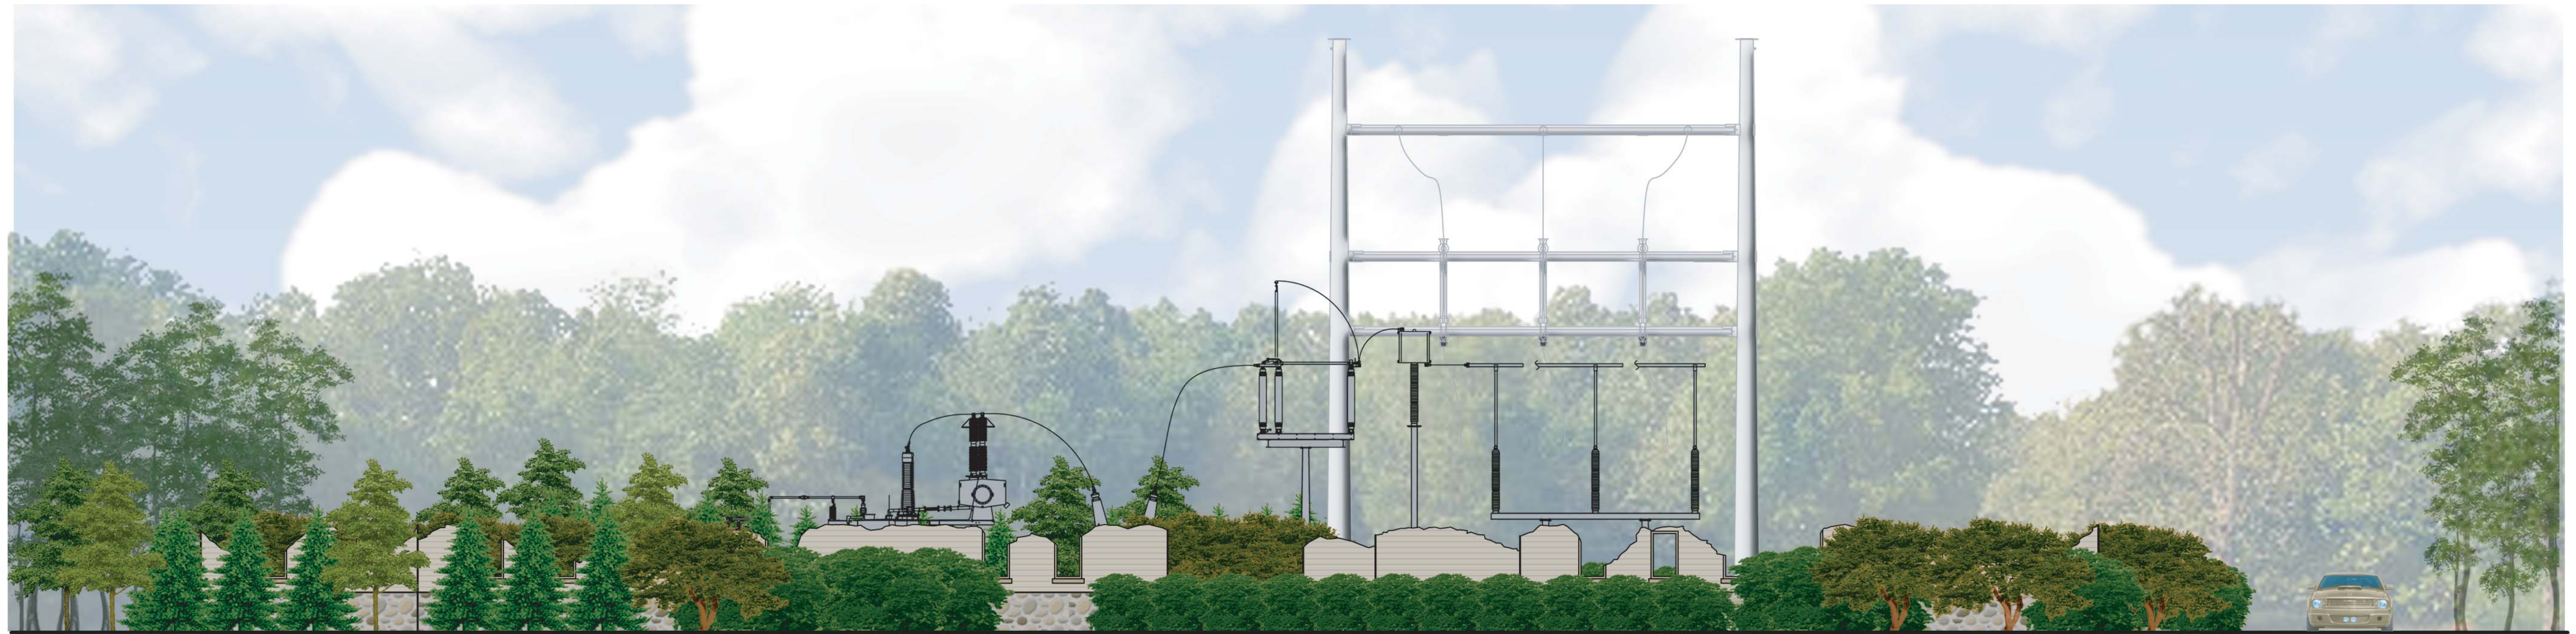


EAST VIEW WALL ELEVATION
 (LOOKING WEST FROM FOX HILL ROAD)
 1" = 10'

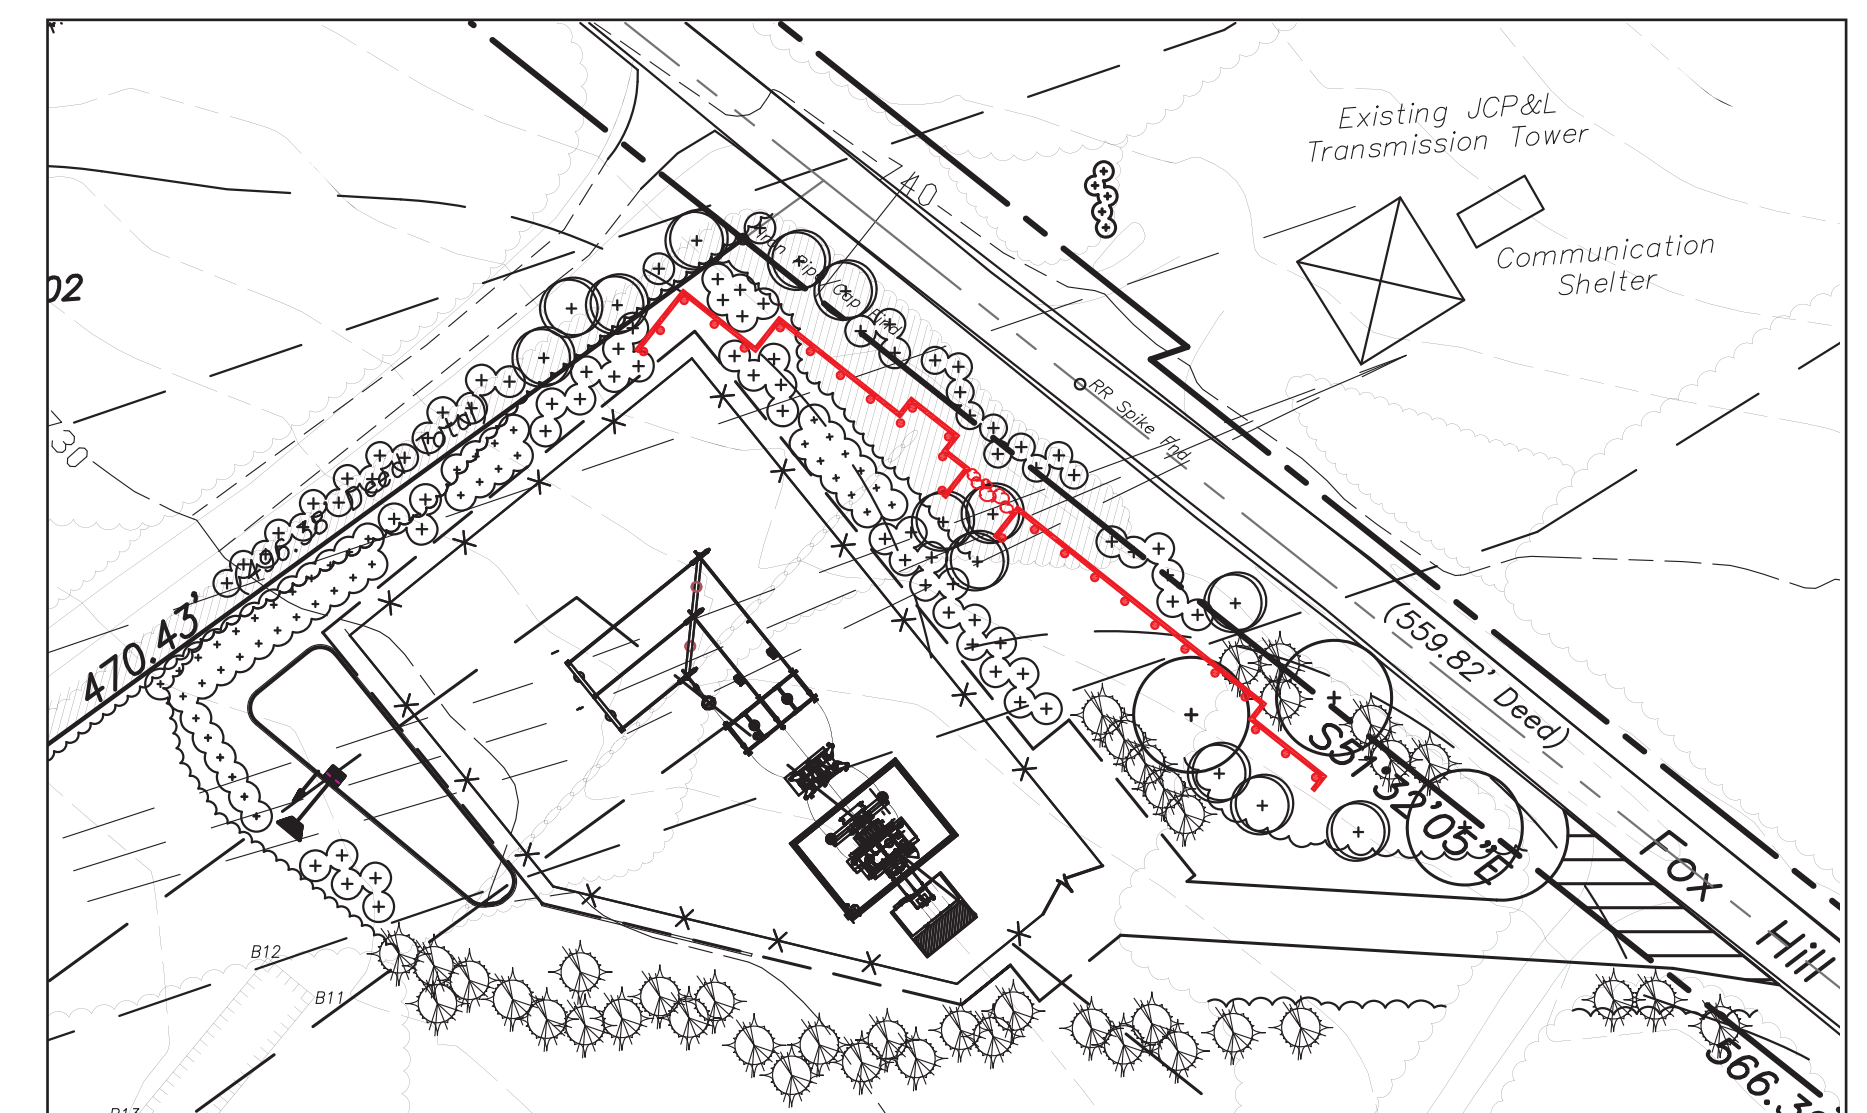

EAST VIEW LANDSCAPE ELEVATION
 (LOOKING WEST FROM FOX HILL ROAD)
 1" = 10'

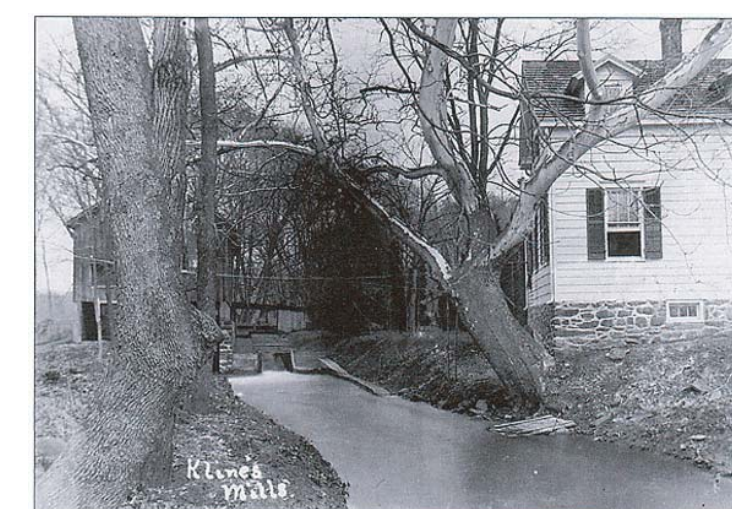

1" = 50'



CALIFON SUBSTATION
 TEWKSBURY TOWNSHIP, HUNTERDON COUNTY, NEW JERSEY